


Longitudinal Section
SCALE 1:100

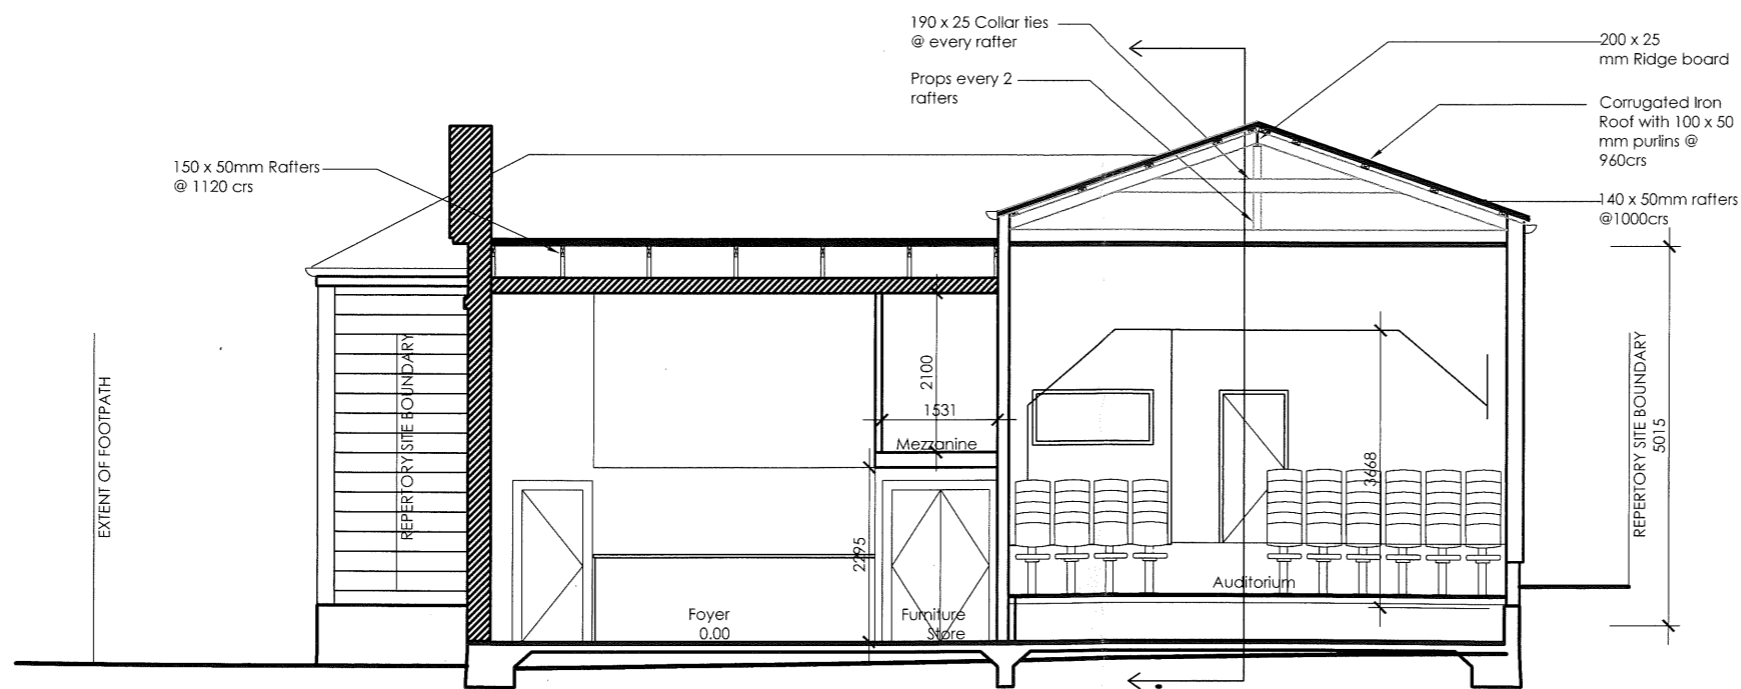

Transverse Section
SCALE 1:100

REPERTORY THEATRE

Ridgway Street
Whanganui

Proposed Sections

1:100 @ A3

D131

job:

5.50

dwg: